



BASE 950 FLOOR PLAN

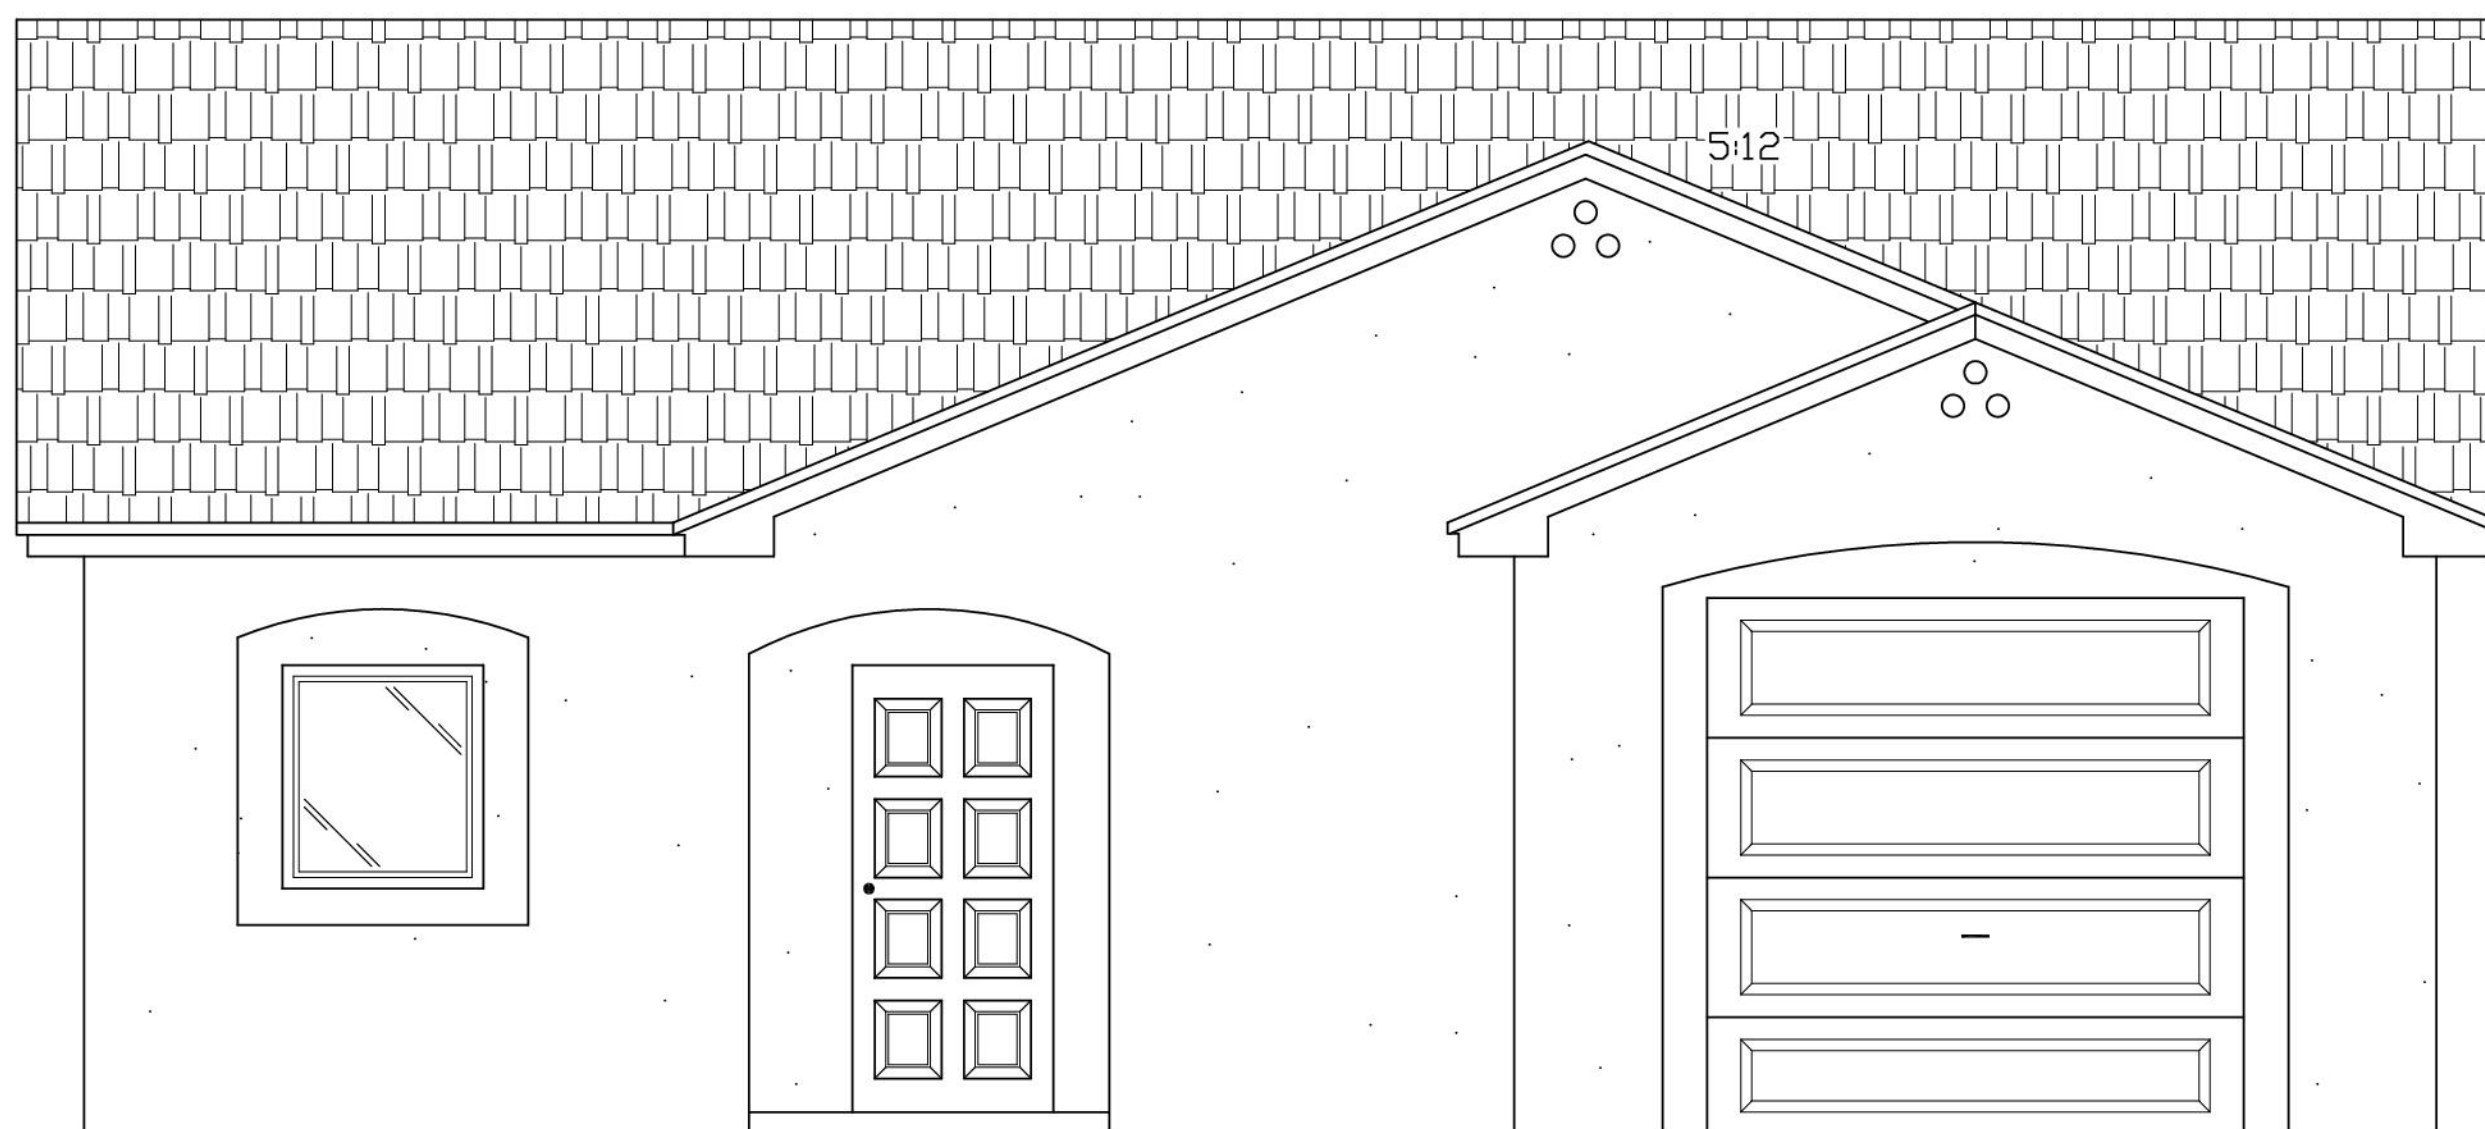

FRONT ELEVATION

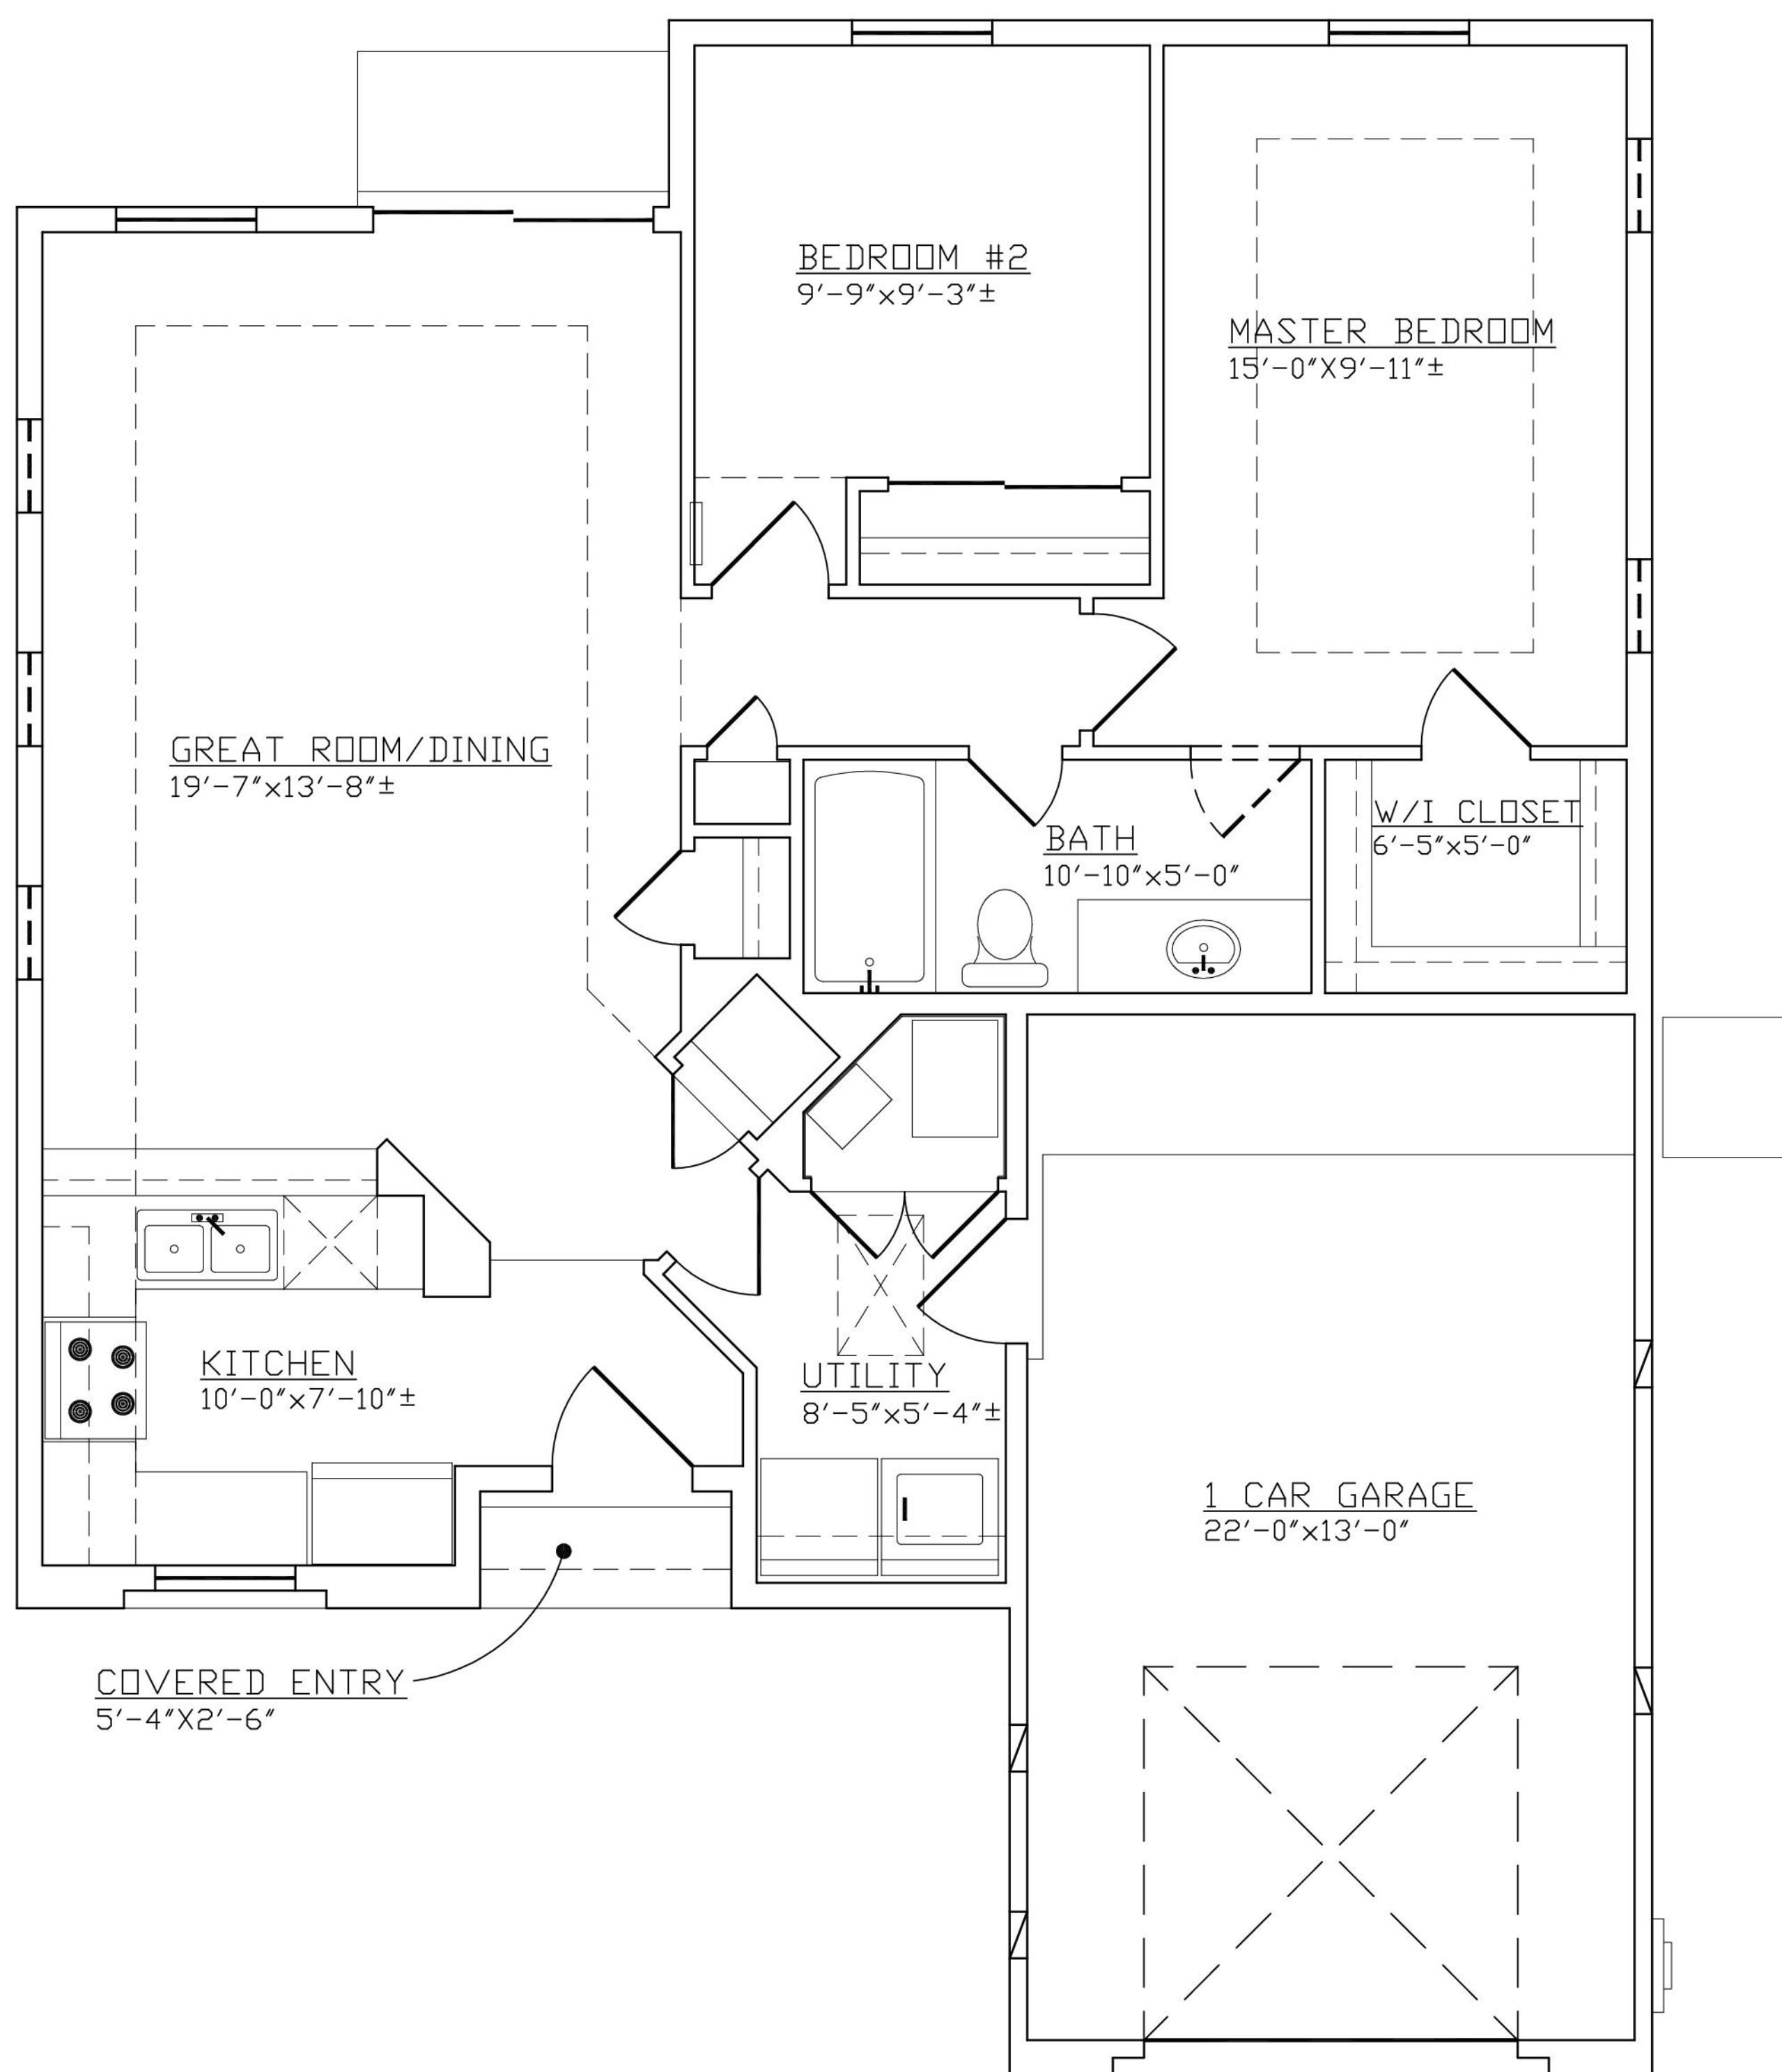

FLOORPLAN

AREA CALCULATIONS

HEATED AREA:	950.75 SQ. FT.
GARAGE AREA:	304.22 SQ. FT.
COVERED ENTRY:	13.43 SQ. FT.
TOTAL AREA:	1268.40 SQ. FT.